

#14-169

FILED

2014 MAR -3 PM 12:57

**Crestwood Marcellus
Midstream LLC**

BETH A. ROGERS
COUNTY CLERK
DODDRIDGE COUNTY, WV

Stark to Hyre Pipeline

**THRASHER GROUP, INC. PROJECT # 101-015-0213
FRIM PANEL 235 and 255 OF 325**

DODDRIDGE COUNTY LOCATION

IMPROVEMENT PERMIT



February 2014

THRASHER

#14-169

FILED

2014 MAR -3 PM 12:57

BETH A. ROGERS
COUNTY CLERK
DODDRIDGE COUNTY, WV

February 28, 2014
Doddridge County Commission
118 East Court Street
West Union, WV 26456

**RE: *Doddridge County Location Improvement Permit
Crestwood Marcellus Midstream LLC
Stark to Hyre Pipeline, Doddridge County, West Virginia
Thrasher Group Project # 101-015-0213***

To whom it may concern:

On behalf of Crestwood Marcellus Midstream LLC (Crestwood), The Thrasher Group Inc., is submitting to your office for review and approval an application package for a Doddridge County Location Improvement Permit for a proposed pipeline project in the USGS New Milton 7.5 minute quadrangle of Doddridge County, WV.

The proposed 16" steel pipeline will originate at the Stark Compressor Station located at approximately 39.204980°N and 80.616254°W. From there, the pipeline will extend southwest within a proposed 75' wide construction right-of-way (ROW) terminating at the Hyre tie-in location on the existing Tichnel to Midpoint gathering line, located at approximately 39.201064°N and 80.650074°W. The proposed pipeline will be 12,578 LF in length, and its associated AOI will cover approximately 21.75 acres.

The proposed pipeline is located entirely out of the floodplain. Please see attached WV Flood Tool map and FIRM maps (Doddridge County Panels 235 and 255) with the pipeline overlaid. Access to the proposed project will be obtained through existing previously constructed and permitted access roads.

The USGS topographical map and aerial imagery map contained herein depict the proposed limits of disturbance associated with construction. No above-ground or underground structures are proposed to be constructed within the 100 year flood plain. In addition, after construction, all material will be replaced to restore original elevation, slope and contour. Note that all required federal and state permit applications have been submitted for the project and are attached.

If any further documentation is required for this project, or if any questions may arise please feel free to contact me at your convenience at (304) 326-6144 or rboustany@thrashereng.com.

THRASHER

Doddridge County Commission
February 28, 2014
Page 2 of 2


Sincerely,

THRASHER GROUP, INC.



Ryan S. Boustany
Staff Engineer

Enclosures

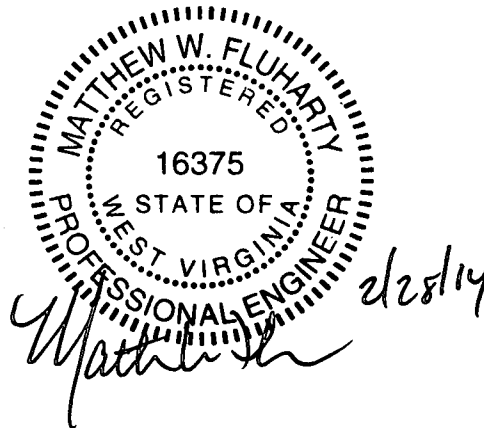

#14-169

Crestwood Marcellus Stark to

Hyre P/L


FILED

2014 MAR -3 PM 12:57
BETH A. ROGERS
COUNTY CLERK
DODDRIDGE COUNTY, WV

DODDRIDGE COUNTY FLOODPLAIN DEVELOPMENT PERMIT APPLICATION

SECTION 1: GENERAL PROVISIONS (APPLICANT TO READ AND SIGN)

1. No work may start until a permit is issued.
2. The permit may be revoked if any false statements are made herein.
3. If revoked, all work must cease until permit is re-issued.
4. Development shall not be used or occupied until a Certificate of Compliance is issued.
5. The permit will expire if no work is commenced within six months of issuance.
6. Applicant is hereby informed that other permits may be required to fulfill local, state, and federal requirements.
7. Applicant hereby gives consent to the Floodplain Administrator/Manager or his/her representative to make inspections to verify compliance.
8. **I, THE APPLICANT CERTIFY THAT ALL STATEMENTS HEREIN AND IN ATTACHMENTS TO THIS APPLICATION ARE, TO THE BEST OF MY KNOWLEDGE, TRUE AND ACCURATE.**

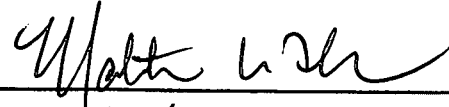APPLICANT'S SIGNATURE 

DATE 2/28/14

SECTION 2: PROPOSE DEVELOPMENT (TO BE COMPLETED BY APPLICANT).

IF THE APPLICANT IS NOT A NATURAL PERSON, THE NAME, ADDRESS, AND TELEPHONE NUMBER OF A NATURAL PERSON WHO SHALL BE APPOINTED BY THE APPLICANT TO RECEIVE NOTICE PURSUANT TO ANY PROVISION OF THE CURRENT DODDRIDGE COUNTY FLOODPLAIN ORDINANCE.

APPLICANT'S NAME: Crestwood Marcellus Midstream LLC.

ADDRESS: 801 Cherry Street, Suite 3800, Unit 20, Fort Worth TX, 76102

TELEPHONE NUMBER: (817) 339-5400

BUILDER'S NAME: To be determined - request conditional approval


ADDRESS: _____

TELEPHONE NUMBER: _____

ENGINEER'S NAME: Matthew Fluharty, PE The Thrasher Group INC

ADDRESS: 600 White Oaks Boulevard, PO Box 940, Bridgeport WV 26330

TELEPHONE NUMBER: (800) 273-6541

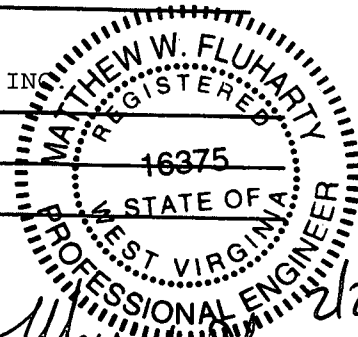

PROJECT LOCATION: _____

NAME OF SURFACE OWNER/OWNERS (IF NOT THE APPLICANT) Please see attached

ADDRESS OF SURFACE OWNER/OWNERS (IF NOT THE APPLICANT) _____

DISTRICT: _____

DATE/FROM WHOM PROPERTY

PURCHASED: _____

LAND BOOK DESCRIPTION: _____

DEED BOOK REFERENCE: _____

TAX MAP REFERENCE: _____

EXISTING BUILDINGS/USES OF PROPERTY: _____

NAME OF AT LEAST ONE ADULT RESIDING IN EACH RESIDENCE LOCATED UPON THE SUBJECT PROPERTY _____

ADDRESS OF AT LEAST ONE ADULT RESIDING IN EACH RESIDENCE LOCATED UPON THE SUBJECT PROPERTY _____

To avoid delay in processing the application, please provide enough information to easily identify the project location.

DESCRIPTION OF WORK (CHECK ALL APPLICABLE BOXES)

A. STRUCTURAL DEVELOPMENT

ACTIVITY

STRUCTURAL TYPE

- | | |
|--|---|
| <input type="checkbox"/> New Structure | <input type="checkbox"/> Residential (1 – 4 Family) |
| <input type="checkbox"/> Addition | <input type="checkbox"/> Residential (more than 4 Family) |
| <input type="checkbox"/> Alteration | <input type="checkbox"/> Non-residential (floodproofing) |
| <input type="checkbox"/> Relocation | <input type="checkbox"/> Combined Use (res. & com.) |
| <input type="checkbox"/> Demolition | <input type="checkbox"/> Replacement |
| <input type="checkbox"/> Manufactured/Mobil Home | |

B. OTHER DEVELOPMENT ACTIVITIES:

- Fill Mining Drilling Pipelining
- Grading
- Excavation (except for STRUCTURAL DEVELOPMENT checked above)
- Watercourse Altercation (including dredging and channel modification)
- Drainage Improvements (including culvert work)
- Road, Street, or Bridge Construction
- Subdivision (including new expansion)
- Individual Water or Sewer System
- Other (please specify)
-

C. STANDARD SITE PLAN OR SKETCH

1. SUBMIT ALL STANDARD SITE PLANS, IF ANY HAVE BEEN PREPARED.
2. IF STANDARD SITE PLANS HAVE NOT BEEN PREPARED:
SKETCH ON A SEPARATE 8 ½ X 11 INCH SHEET OF PAPER THE SHAPE AND LOCATION OF THE LOT. SHOW THE LOCATION OF THE INTENDED CONSTRUCTION OR LAND USE INDICATING BUILDING SETBACKS, SIZE & HEIGHT. IDENTIFY EXISTING BUILDINGS, STRUCTURES OR LAND USES ON THE PROPERTY.
3. SIGN AND DATE THE SKETCH.

ACTUAL TOTAL CONSTRUCTION COSTS OF THE COMPLETE DEVELOPMENT IRRESPECTIVE OF WHETHER ALL OR ANY PART OF THE SUBJECT PROPOSED CONSTRUCTION PROJECT IS WITHIN THE FLOODPLAIN \$ \$0.00

D. ADJACENT AND/OR AFFECTED LANDOWNERS:

1. NAME AND ADDRESS OF ALL OWNERS OF SURFACE TRACTS ADJACENT TO THE AREA OF THE SURFACE TRACT (UP & DOWN STREAM) UPON WHICH THE PROPOSED ACTIVITY WILL OCCUR AND ALL OTHER SURFACE OWNERS UP & DOWN STREAM WHO OWN PROPERTY THAT MAY BE AFFECTED BY FLOODING AS IS DEMONSTRATED BY A FLOODPLAIN STUDY OR SURVEY (IF ONE HAS BEEN COMPLETED).

NAME: _____
 ADDRESS: _____

NAME: _____
 ADDRESS: _____

NAME: _____
 ADDRESS: _____

NAME: _____
 ADDRESS: _____

1. NAME AND ADDRESS OF AT LEAST ONE ADULT RESIDING IN EACH RESIDENCE LOCATED UPON ANY ADJACENT PROPERTY AT THE TIME THE FLOODPLAIN PERMIT APPLICATION IS FILED AND THE NAME AND ADDRESS OF AT LEAST ONE ADULT RESIDING IN ANY HOME ON ANY PROPERTY THAT MAY BE AFFECTED BY FLOODING AS IS DEMONSTRATED BY A FLOODPLAIN STUDY OR SURVEY.

NAME: _____
 ADDRESS: _____

NAME: _____
 ADDRESS: _____

NAME: _____
 ADDRESS: _____

NAME: _____
 ADDRESS: _____

E. CONFIRMATION FORM

THE APPLICANT ACKNOWLEDGES, AGREES, AND CONFIRMS THAT HE/IT WILL PAY WITHIN 30 DAYS OF RECEIPT OF INVOICE BY THE COUNTY FOR ALL EXPENSES RELATIVE TO THE PERMIT APPLICATION PROCESS GREATER THAN THE REQUIRED DEPOSIT FOR EXPENSES INCLUDING:

- (A) PERSONAL SERVICE OF PROCESS BY THE DODDRIDGE COUNTY SHERIFF AT THE RATES PERMITTED BY LAW FOR SUCH SERVICE.
- (B) SERVICE BY CERTIFIED MAIL RETURN RECEIPT REQUESTED.
- (C) PUBLICATION.

- (D) COURT REPORTING SERVICES AT ANY HEARINGS REQUESTED BY THE APPLICANT.
- (E) CONSULTANTS AND/OR HEARING EXPERTS UTILIZED BY DODDRIDGE COUNTY FLOODPLAIN ADMINISTRATOR/MANAGER OR FLOODPLAIN APPEALS BOARD FOR REVIEW OF MATERIALS AND/OR TESTIMONY REGARDING THE EFFICACY OF GRANTING OR DENYING THE APPLICANT'S FLOODPLAIN PERMIT.

NAME (PRINT): Matthew Flinchbaugh
 SIGNATURE: Matthew Flinchbaugh DATE: 2/25/14

After completing SECTION 2, APPLICANT should submit form to Floodplain Administrator/Manager or his/her representative for review.

SECTION 3: FLOODPLAIN DETERMINATION (to be completed by Floodplain Administrator/Manager or his/her representative)

THE PROPOSED DEVELOPMENT:

THE PROPOSED DEVELOPMENT IS LOCATED ON:

FIRM Panel: _____
 Dated: _____

Is **NOT** located in a Specific Flood Hazard Area (Notify applicant that the application review is complete and **NO FLOODPLAIN DEVELOPMENT PERMIT IS REQUIRED**).

Is located in Special Flood Hazard Area.
 FIRM zone designation _____
 100-Year flood elevation is: _____ NGVD (MSL)

Unavailable

The proposed development is located in a floodway.
 FBFM Panel No. _____ Dated _____

See section 4 for additional instructions.

SIGNED

Ralph [Signature]

DATE

3-10-14

SECTION 4: ADDITIONAL INFORMATION REQUIRED (To be completed by Floodplain Administrator/Manager or his/her representative)

The applicant must submit the documents checked below before the application can be processed.

- A plan showing the location of all existing structures, water bodies, adjacent roads, lot dimensions and proposed development.
- Development plans, drawn to scale, and specifications, including where applicable: details for anchoring structures, storage tanks, proposed elevation of lowest floor, (including basement or crawl space), types of water resistant materials used below the first floor, details of flood proffing of utilities located below the first floor and details of enclosures below the first floor. Also _____

- Subdivision or other development plans (If the subdivision or development exceeds 50 lots or 5 acres, whichever is the lesser, the applicant must provide 100-year flood elevations if they are not otherwise available).
- Plans showing the extent of watercourse relocation and/or landform alterations.
- Top of new fill elevation _____ Ft. NGVD (MSL).
For floodproofing structures applicant must attach certification from registered engineer or architect.
- Certification from a registered engineer that the proposed activity in a regulatory floodway will not result in any increase in the height of the 100-year flood. A copy of all data and calculations supporting this finding must also be submitted.
- Manufactured homes located in a floodplain area must have a West Virginia Contractor's License and a Manufactured Home Installation License as required by the Federal Emergency Management Agency (FEMA).

Other:

SECTION 5: PERMIT DETERMINATION (To be completed by Floodplain Administrator/Manager or his/her representative)

I have determined that the proposed activity (**type is or is not**) in conformance with provisions of the Floodplain Ordinance adopted by the County Commission of Doddridge County on May 21, 2013. The permit is issued subject to the conditions attached to and made part of this permit.

SIGNED _____ DATE _____

If the Floodplain Administrator/Manager found that the above was not in conformance with the provisions of the Doddridge County Floodplain Ordinance and/or denied that application, the applicant may complete an appealing process below.

APPEALS: Appealed to the County Commission of Doddridge County? Yes No
Hearing Date: _____
County Commission Decision - Approved Yes No

CONDITIONS: _____

SECTION 6: AS-BUILT ELEVATIONS (To be submitted by APPLICANT before Certificate of Compliance is issued).

The following information must be provided for project structures. This section must be completed by a registered professional engineer or a licensed land surveyor (or attach a certification to this application).

COMPLETE 1 OR 2 BELOW:

- 1 Actual (As-Built) Elevation of the top of the lowest floor (including basement or crawl space is _____ FT. NGVD (MSL)
- 2 Actual (As Built) elevation of floodproofing is _____ FT. NGVD (MSL)

Note: Any work performed prior to submittal of the above information is at risk of the applicant.

SECTION 7: COMPLIANCE ACTION (To be completed by the Floodplain Administrator/Manager or his/her representative).

The Floodplain Administrator/Manager or his/her representative will complete this section as applicable based on inspection of the project to ensure compliance with the Doddridge County Floodplain Ordinance.

INSPECTIONS:

DATE: _____ BY: _____
DEFICIENCIES ? Y/N

COMMENTS _____

SECTION 8: CERTIFICATE OF COMPLIANCE (To be completed by Floodplain Administrator/Manager or his/her representative).

Certificate of Compliance issued: DATE: _____ BY: _____

**CERTIFICATE OF COMPLIANCE
FOR DEVELOPMENT IN SPECIAL FLOOD HAZARD AREA
(OWNER MUST RETAIN)**

PERMIT NUMBER: _____

PERMIT DATE: _____

PURPOSE –

CONSTRUCTION LOCATION: _____


OWNER'S ADDRESS: _____

**THE FOLLOWING MUST BE COMPLETED BY THE FLOODPLAIN
ADMINISTRATOR/MANAGER OR HIS/HER AGENT.**

**COMPLIANCE IS HEREBY CERTIFIED WITH THE REQUIREMENT OF THE
FLOODPLAIN ORDINANCE ADOPTED BY THE COUNTY COMMISSION OF
DODDRIDGE COUNTY ON MAY 21, 2013.**


SIGNED _____ DATE _____


WV Flood Map

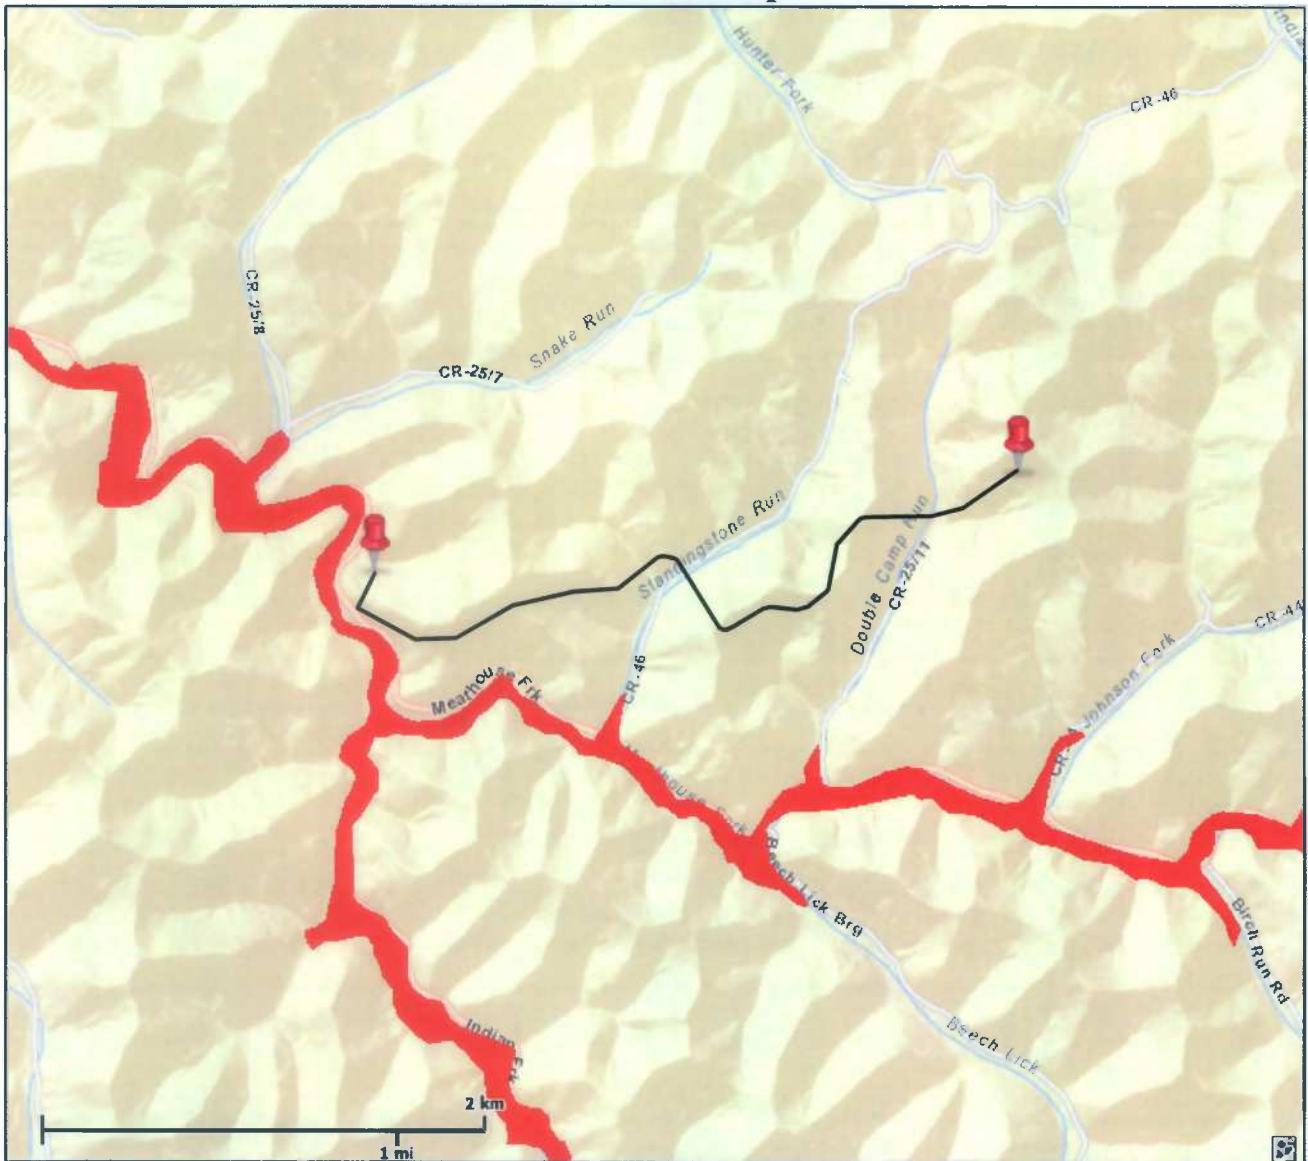

This map is not the official regulatory FIRM or DFIRM. Its purpose is to assist with determining potential flood risk for the selected location.

Map Created on 2/26/2014

 Location of the mouse click

 **Flood Hazard Zone**
(1% annual chance floodplain)

User Notes:

Disclaimer:

The online map is for use in administering the National Flood Insurance Program. It does not necessarily identify all areas subject to flooding, particularly from local drainage sources of small size. To obtain more detailed information in areas where Base Flood Elevations have been determined, users are encouraged to consult the latest Flood Profile data contained in the official flood insurance study. These studies are available online at www.msc.fema.gov.

WV Flood Tool is supported by FEMA, WV NFIP Office, and WV GIS Technical Center (<http://www.MapWV.gov/flood>)

Flood Hazard Area: Selected site is NOT WITHIN any identified flood hazard area. Unmapped flood hazard areas may be present.

Elevation: About 1126 feet

Location (long, lat): 80.707074 W, 39.219255 N


Location (UTM 17N): (525287, 4341149)

FEMA Issued Flood Map: 54017C0230C

Contacts: Doddridge County

CRS Information: No CRS information available

Parcel Number:

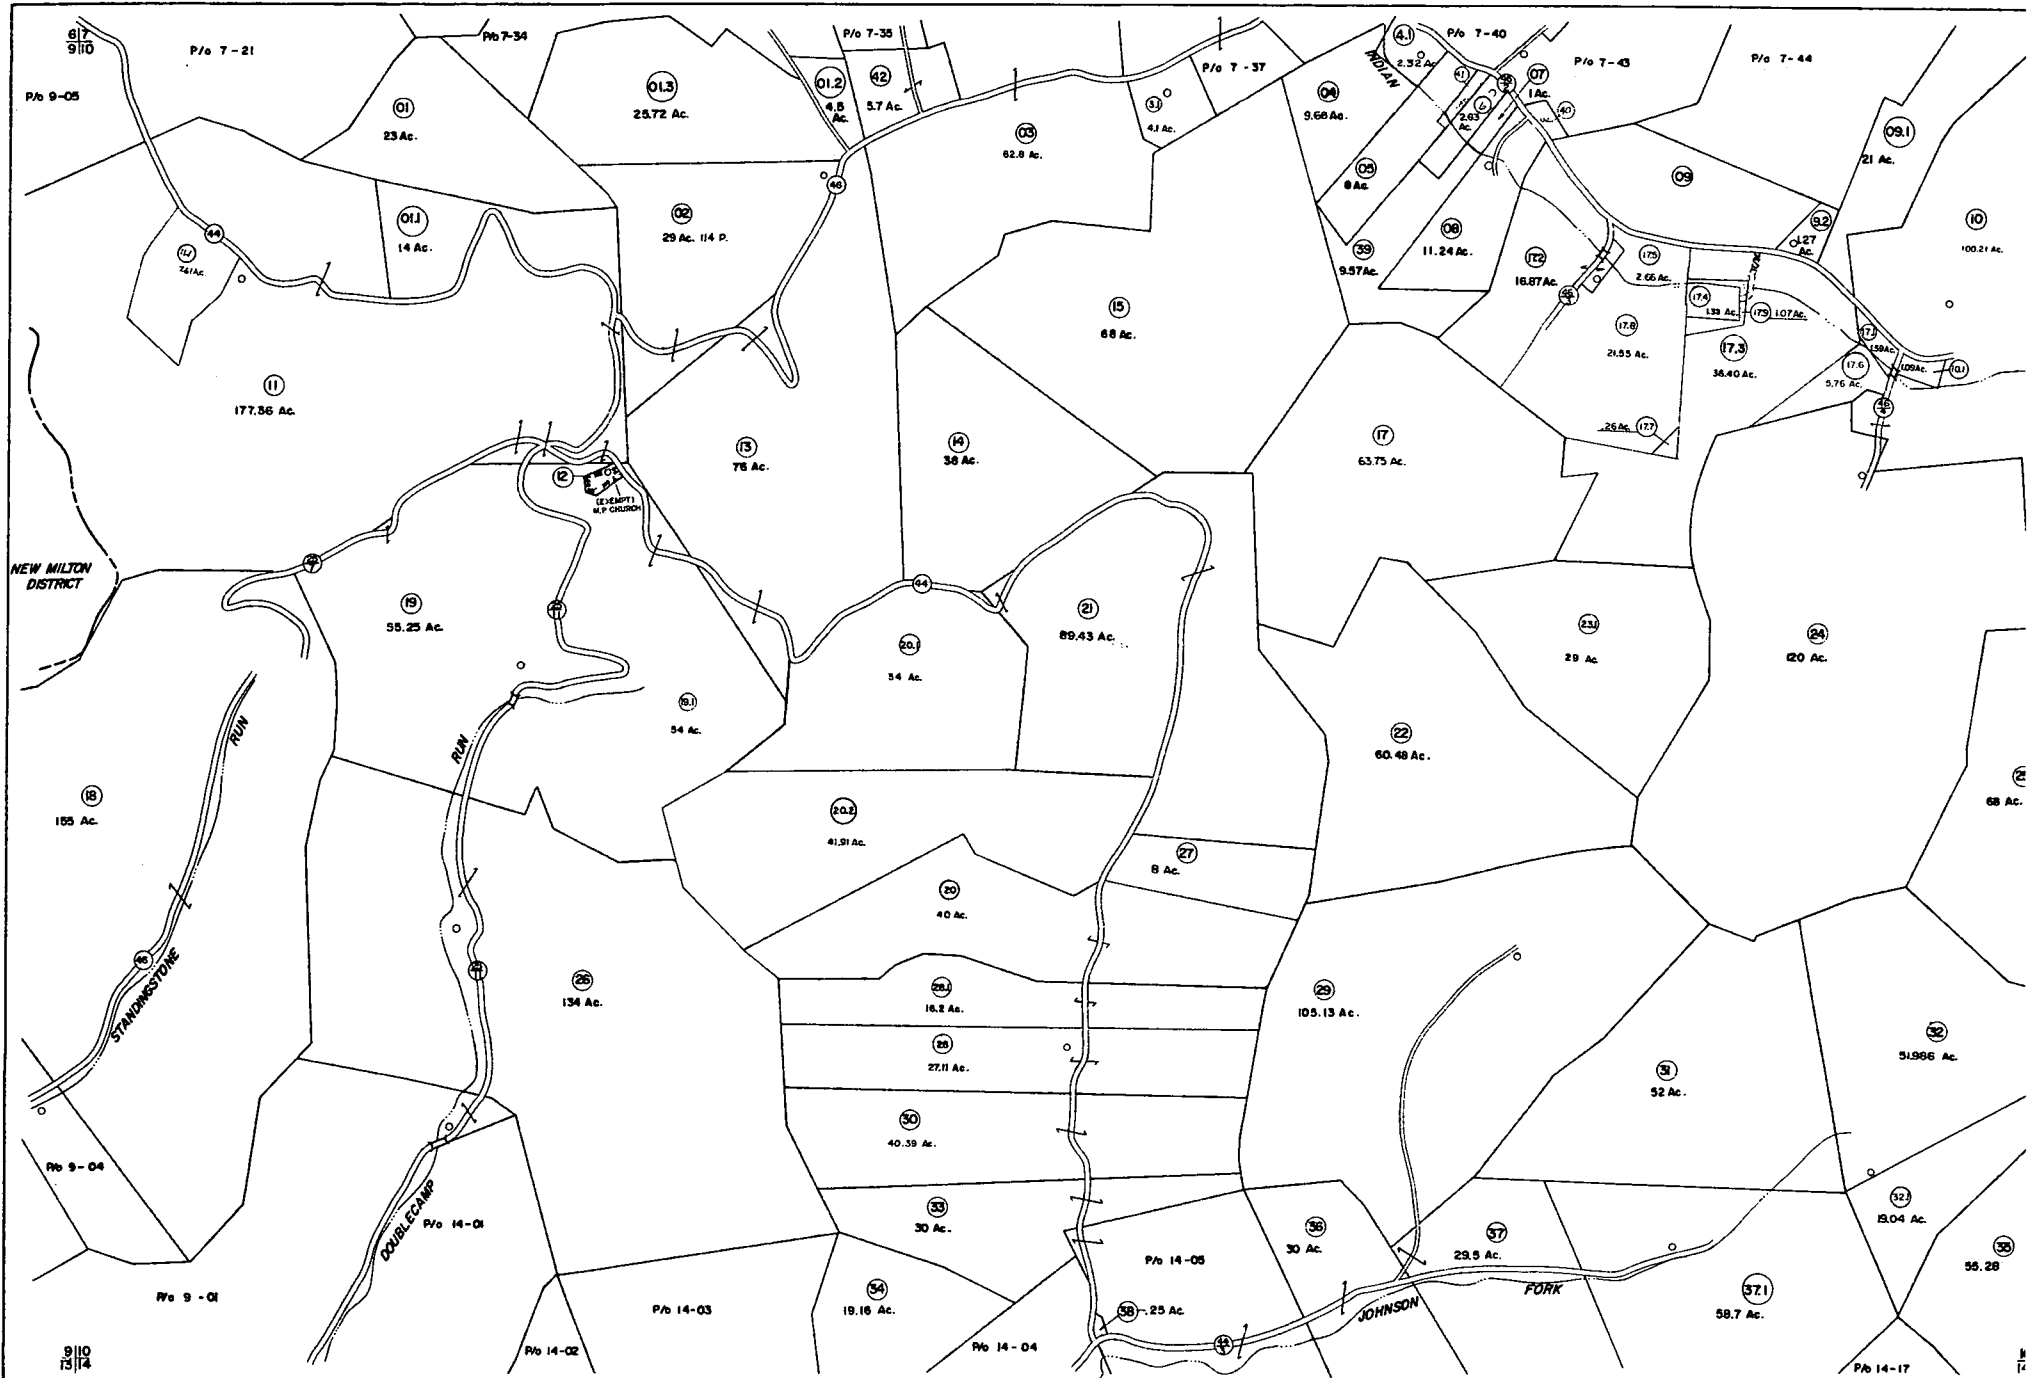

FOR TAX PURPOSES ONLY

Prepared by
L. ROBERT KIMBALL
 Consulting Engineer
 Ebensburg, Pennsylvania

Legend

Property line	Original lot line	Dead lot number in number	DB
Edge of pavement or roadway	Concession line	Percent or total number in number	⊙
Street line	County line		○
		Railroad	—+—+—+—

Revisions



1	REVISED 3/20/04	REVISED 2-2-04	REVISED 4/8/07	S B H
2	1/23/75 REF	OGIS 1-4-81	JB	
3	8-25-76 D.S.	OGIS 12-8-82	JB	
4	12-9-76	OGIS 12-26	NO	
5	REV. 7-81 DP 7.82 T. Green	SLS INC. 12/23/97 DPW		
6	11/11/00	SLS INC. 8/15/00 DPW		
7	11/11/00	ESI 3/27/01	REK	
8	July, 1987	TRL	S B H	

**STATE OF WEST VIRGINIA
 DODDRIDGE COUNTY**

Office of Assessor

**GREENBRIER DISTRICT
 SHEET 10**

Date, Aerial Photography: APRIL, 1952
 Photo No: 301, 302
 Date, Scale:

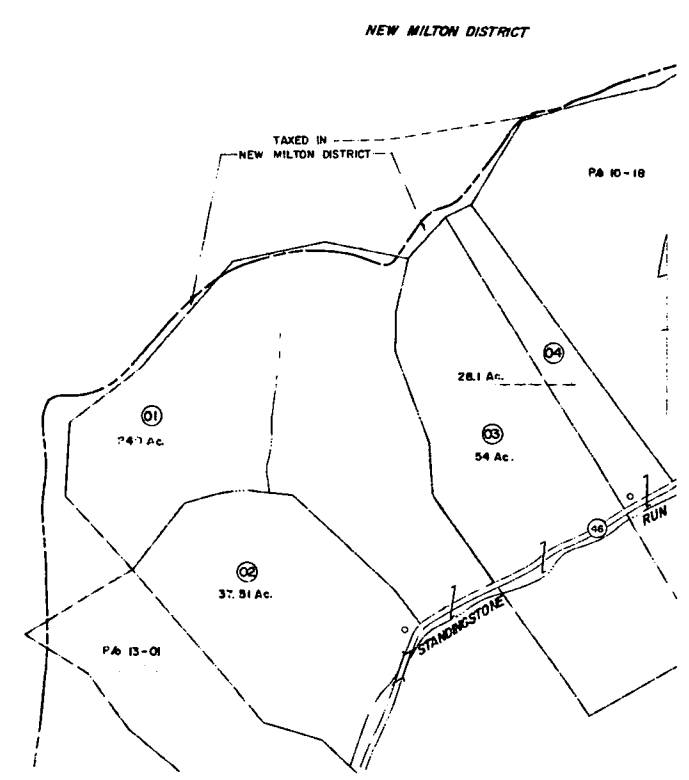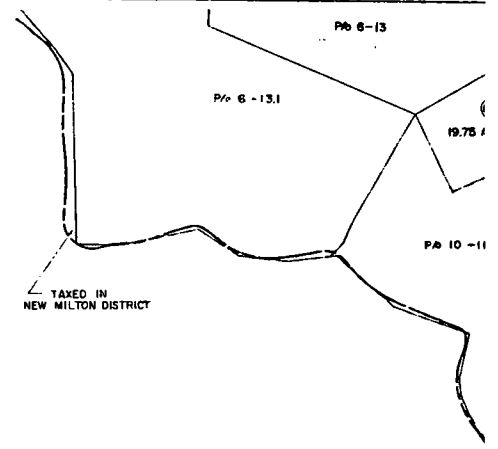

FOR TAX PURPOSES ONLY

Prepared by
L. ROBERT KIMBALL
 Consulting Engineer
 Ebensburg, Pennsylvania

Property line
 Edge of road or railway
 Corporation line
 District line
 County line

Legend

Original lot line
 Dashed lot number
 Parcel or lot number in tax
 Insurance
 Railroad


Revisions

No.	Date	Description	By
1	REVISED 3/20/76	D.S.	
2	REVISED 7-25-76	T.Owers	
3	REVISED 7-31	J.R.	
4	5/5/03	H.B.S.	

STATE OF WEST VIRGINIA
 DODDRIDGE COUNTY
 Office of Assessor

GREENBRIER DISTRICT
 SHEET 09

Date Aerial Photography: APRIL 1962
 Photo No: 500
 Scale:

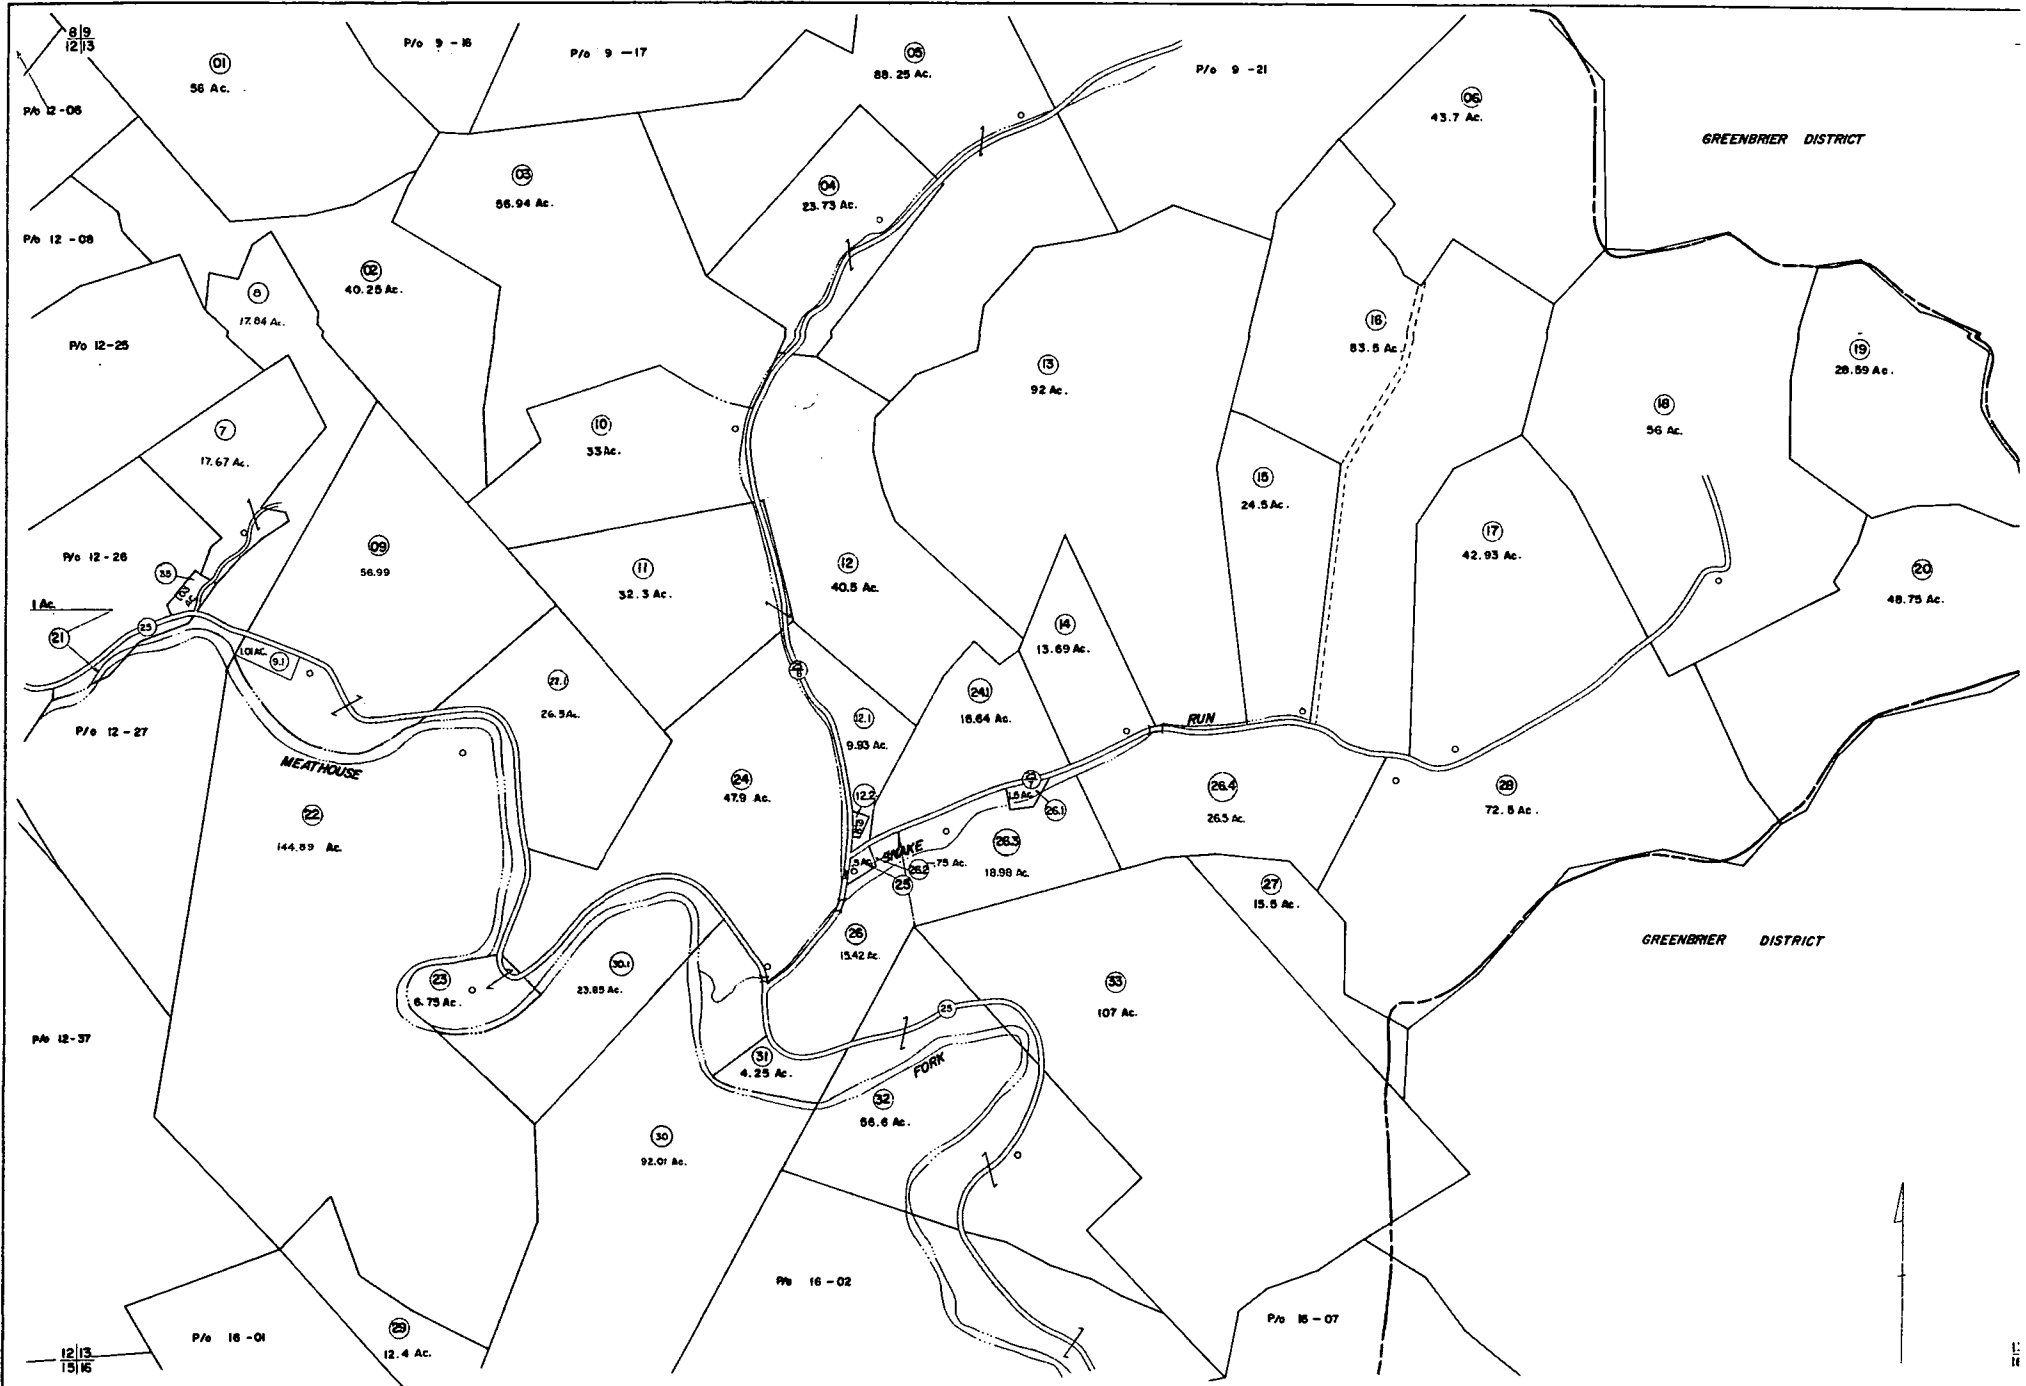

FOR TAX PURPOSES ONLY

Prepared by:
L. ROBERT KIMBALL
Consulting Engineer
 Ebensburg, Pennsylvania

Legend	
Property line	Original tax line
Map of township or number	Grand tax number or number
Corridor line	Parcel or lot number or name
District line	Improvement
County line	Railroad



Revisions			
1	REVISED 3/20/72	JHP	PLS. NO. 3,003/72 JAW
2	REVISED 1/20/72	JHP	ES 3/27/70 BEX
3	REVISED 1/20/72	JHP	ES 2/28/72 BEX
4	REVISED 7-11	T. Green	5/9/73 HBS
5	REVISED 7-11	T. Green	4/6/77 SRH
6	OGIS 12-31-90	HD	
7	OGIS 12-31-96	HD	

**STATE OF WEST VIRGINIA
 DODDRIDGE COUNTY**

Office of Assessor

**NEW MILTON DISTRICT
 SHEET 13**

Date, Aerial Photography: APRIL, 1968 Date, /
 Photo No: 229,123 Scale: /

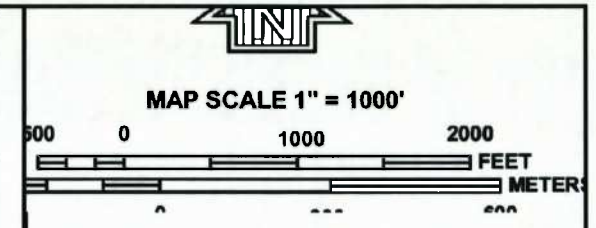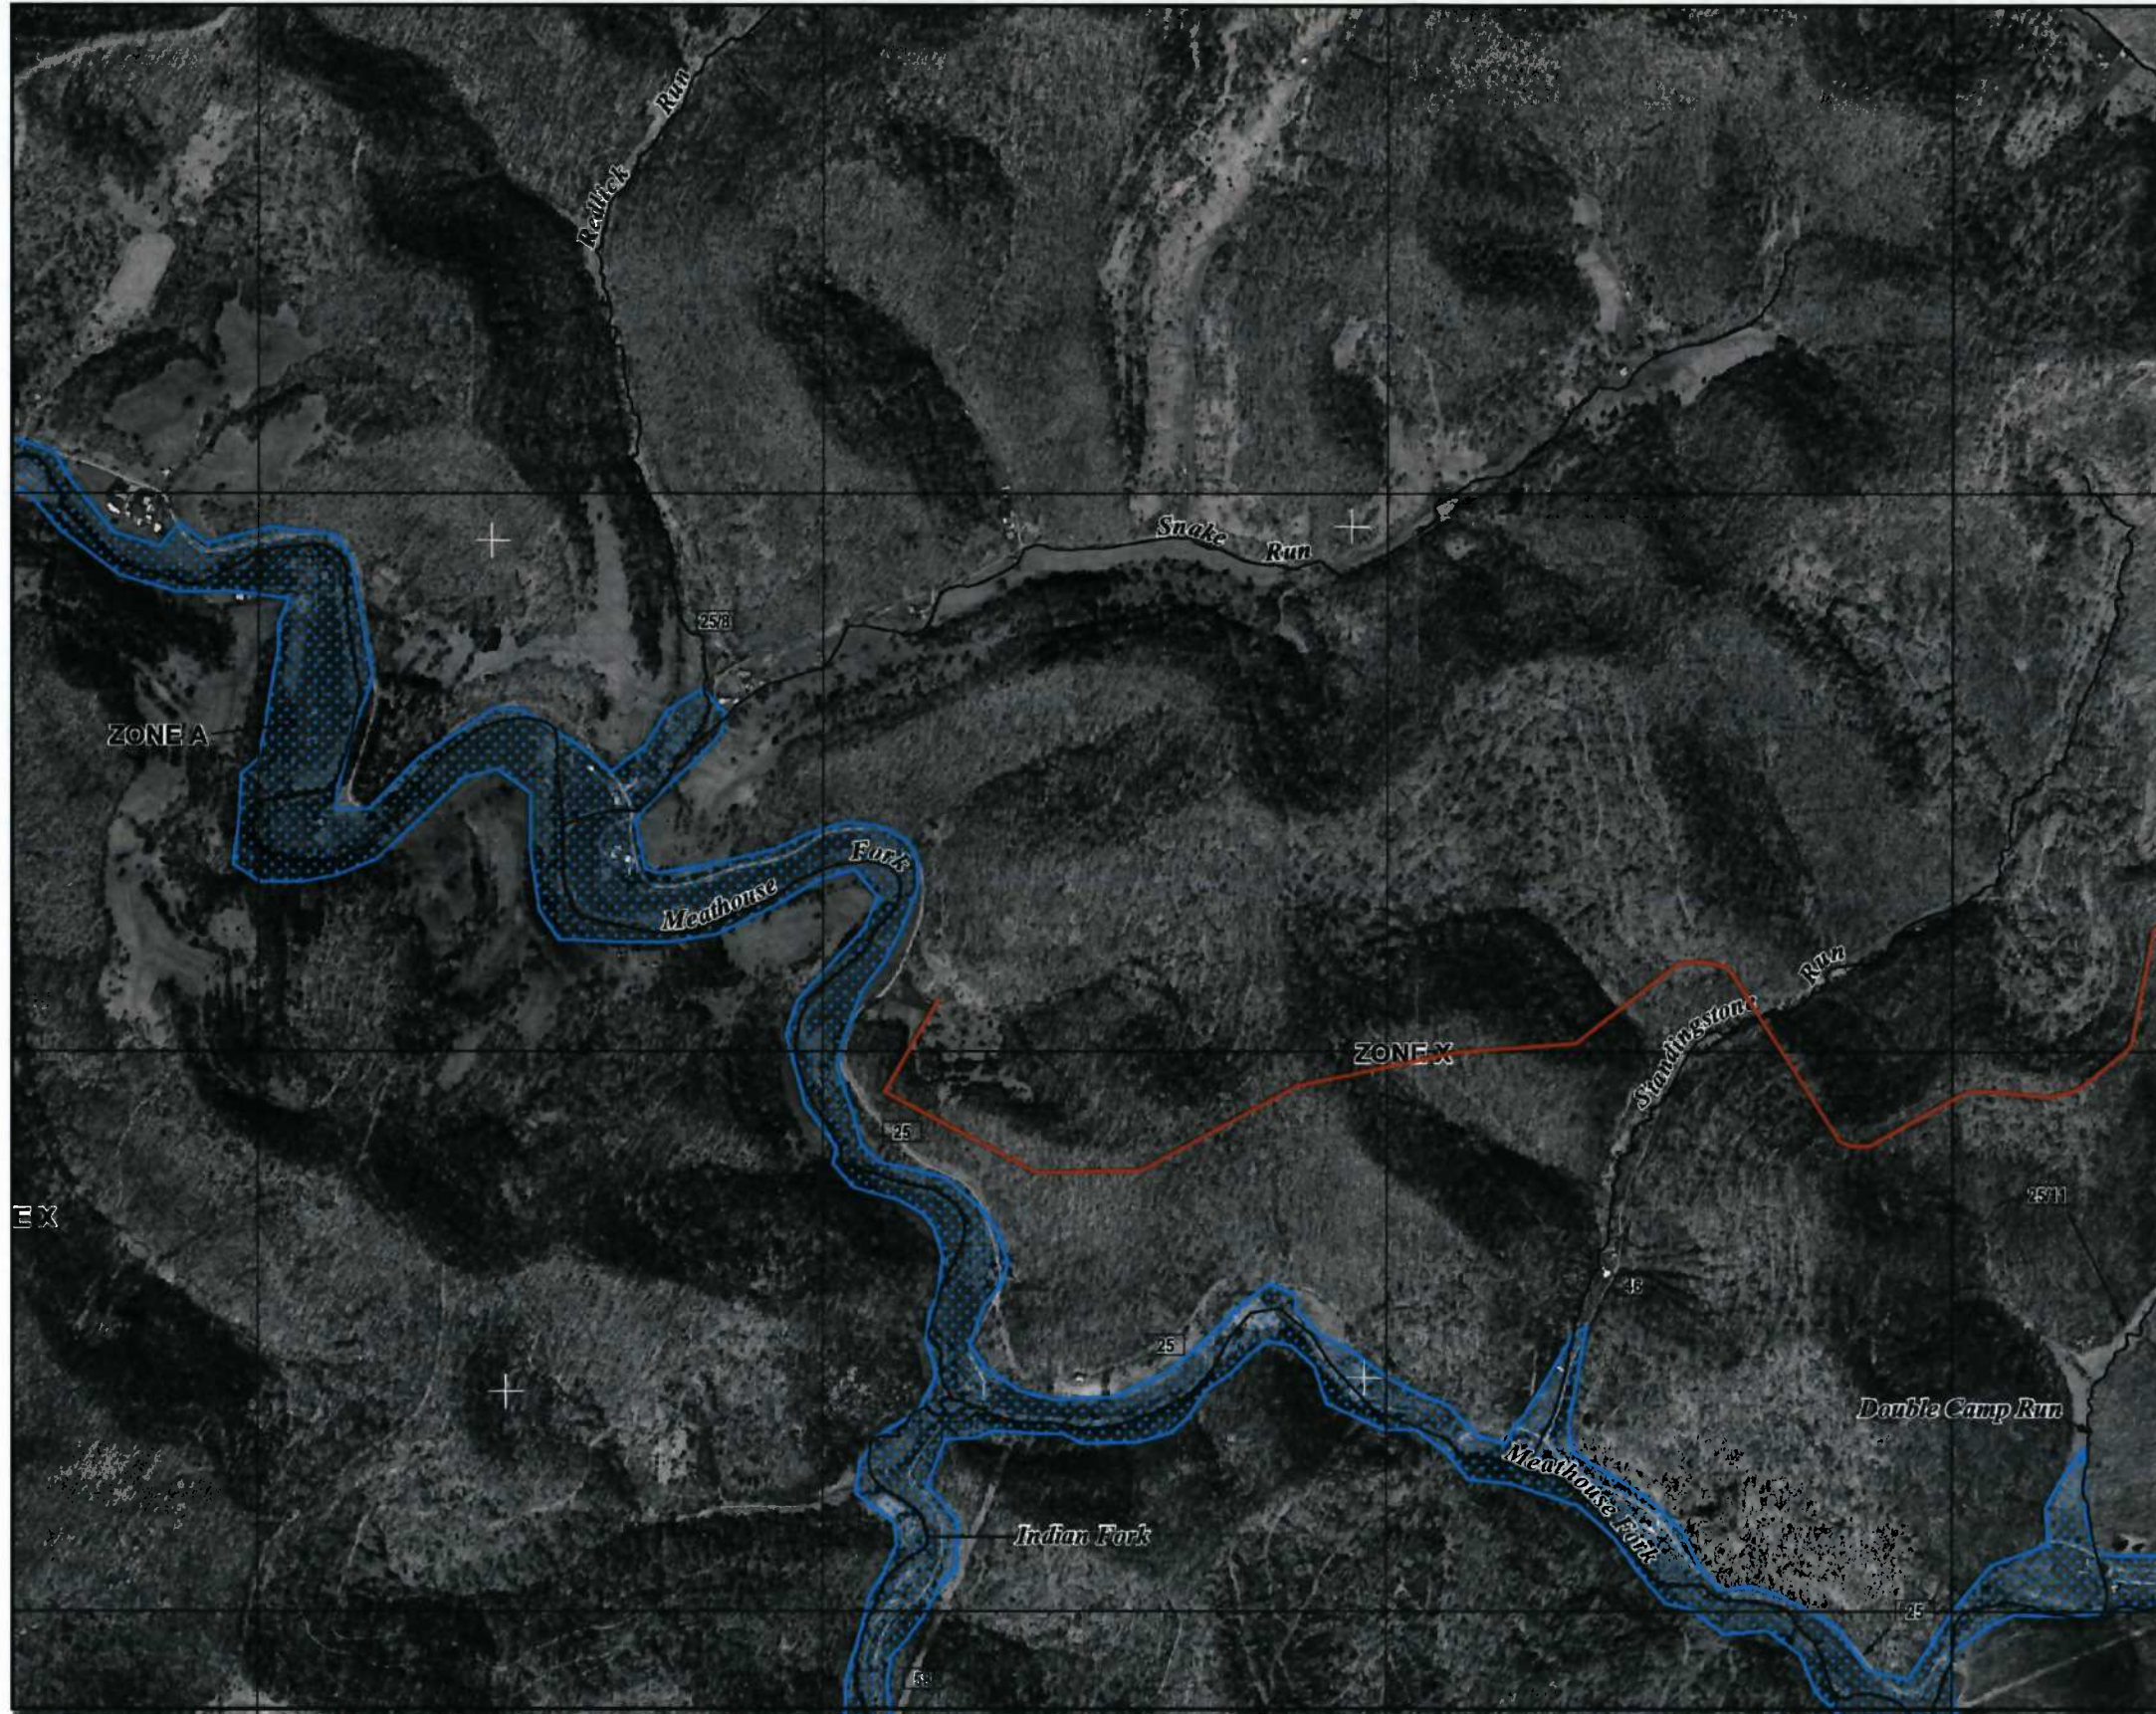

NFI
 NATIONAL FLOOD INSURANCE PROGRAM

PANEL 0235C

FIRM
 FLOOD INSURANCE RATE MAP
 DODDRIDGE COUNTY,
 WEST VIRGINIA
 AND INCORPORATED AREAS

PANEL 235 OF 325
 (SEE MAP INDEX FOR FIRM PANEL LAYOUT)

CONTAINS:

COMMUNITY	NUMBER	PANEL	SUFFIX
DODDRIDGE COUNTY	540024	0235	C

Notice to User: The Map Number shown below should be used when placing map orders; the Community Number shown above should be used on insurance applications for the subject community.


MAP NUMBER
 54017C0235C
MAP REVISED
 OCTOBER 4, 2011

Federal Emergency Management Agency

This is an official copy of a portion of the above referenced flood map. It was extracted using F-MIT On-Line. This map does not reflect changes or amendments which may have been made subsequent to the date on the title block. For the latest product information about National Flood Insurance Program flood maps check the FEMA Flood Map Store at www.msc.fema.gov



DODDRIDGE COUNTY
UNINCORPORATED AREAS
540024

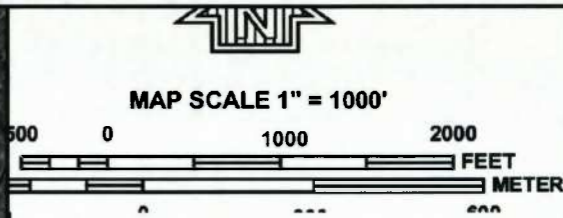

NATIONAL FLOOD INSURANCE PROGRAM

NFIP

PANEL 0255C


FIRM
FLOOD INSURANCE RATE MAP
DODDRIDGE COUNTY,
WEST VIRGINIA
AND INCORPORATED AREAS

PANEL 255 OF 325
(SEE MAP INDEX FOR FIRM PANEL LAYOUT)

CONTAINS:


COMMUNITY	NUMBER	PANEL	SUFFIX
DODDRIDGE COUNTY	540024	0255	C

Notice to User: The Map Number shown below should be used when placing map orders; the Community Number shown above should be used on insurance applications for the subject community.


MAP NUMBER
54017C0255C
MAP REVISED
OCTOBER 4, 2011
Federal Emergency Management Agency


7° 30' | 1650000 FT | 1655000 FT | JOINS PANEL 0265 | 1660000 FT

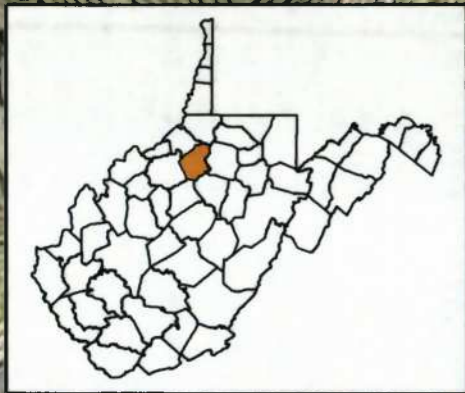

This is an official copy of a portion of the above referenced flood map. It was extracted using F-MIT On-Line. This map does not reflect changes or amendments which may have been made subsequent to the date on the title block. For the latest product information about National Flood Insurance Program flood maps check the FEMA Flood Map Store at www.msc.fema.gov



AOI: 21.75 Acres
 Quads: New Milton
 Big Isaac
 ROW
 1 inch = 1,000 feet

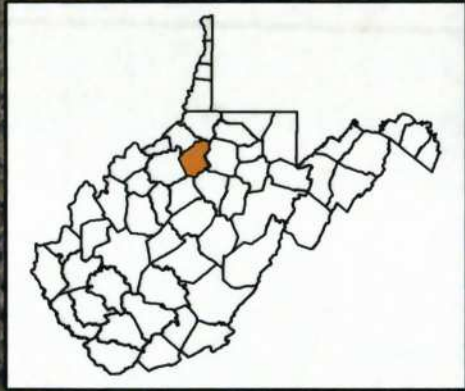Figure 1: Site Location
 Stark to Hyre Pipeline
 Doddridge County - West Virginia



 NWI
 ROW
 1 inch = 750 feet

Note: NWI data is downloaded from the
 US Fish & Wildlife website and used
 without any edits or modifications.
 There are no wetland areas near this
 location according to this data.

Source: Esri, DigitalGlobe, GeoEye, IGN, AerGRID, IGN, IGP, swisstopo, and the GIS User Community



THRASHER

2/25/2014

Figure 2: NWI Mapper
 Stark to Hyre Pipeline
 Doddridge County - West Virginia



By: abuckley

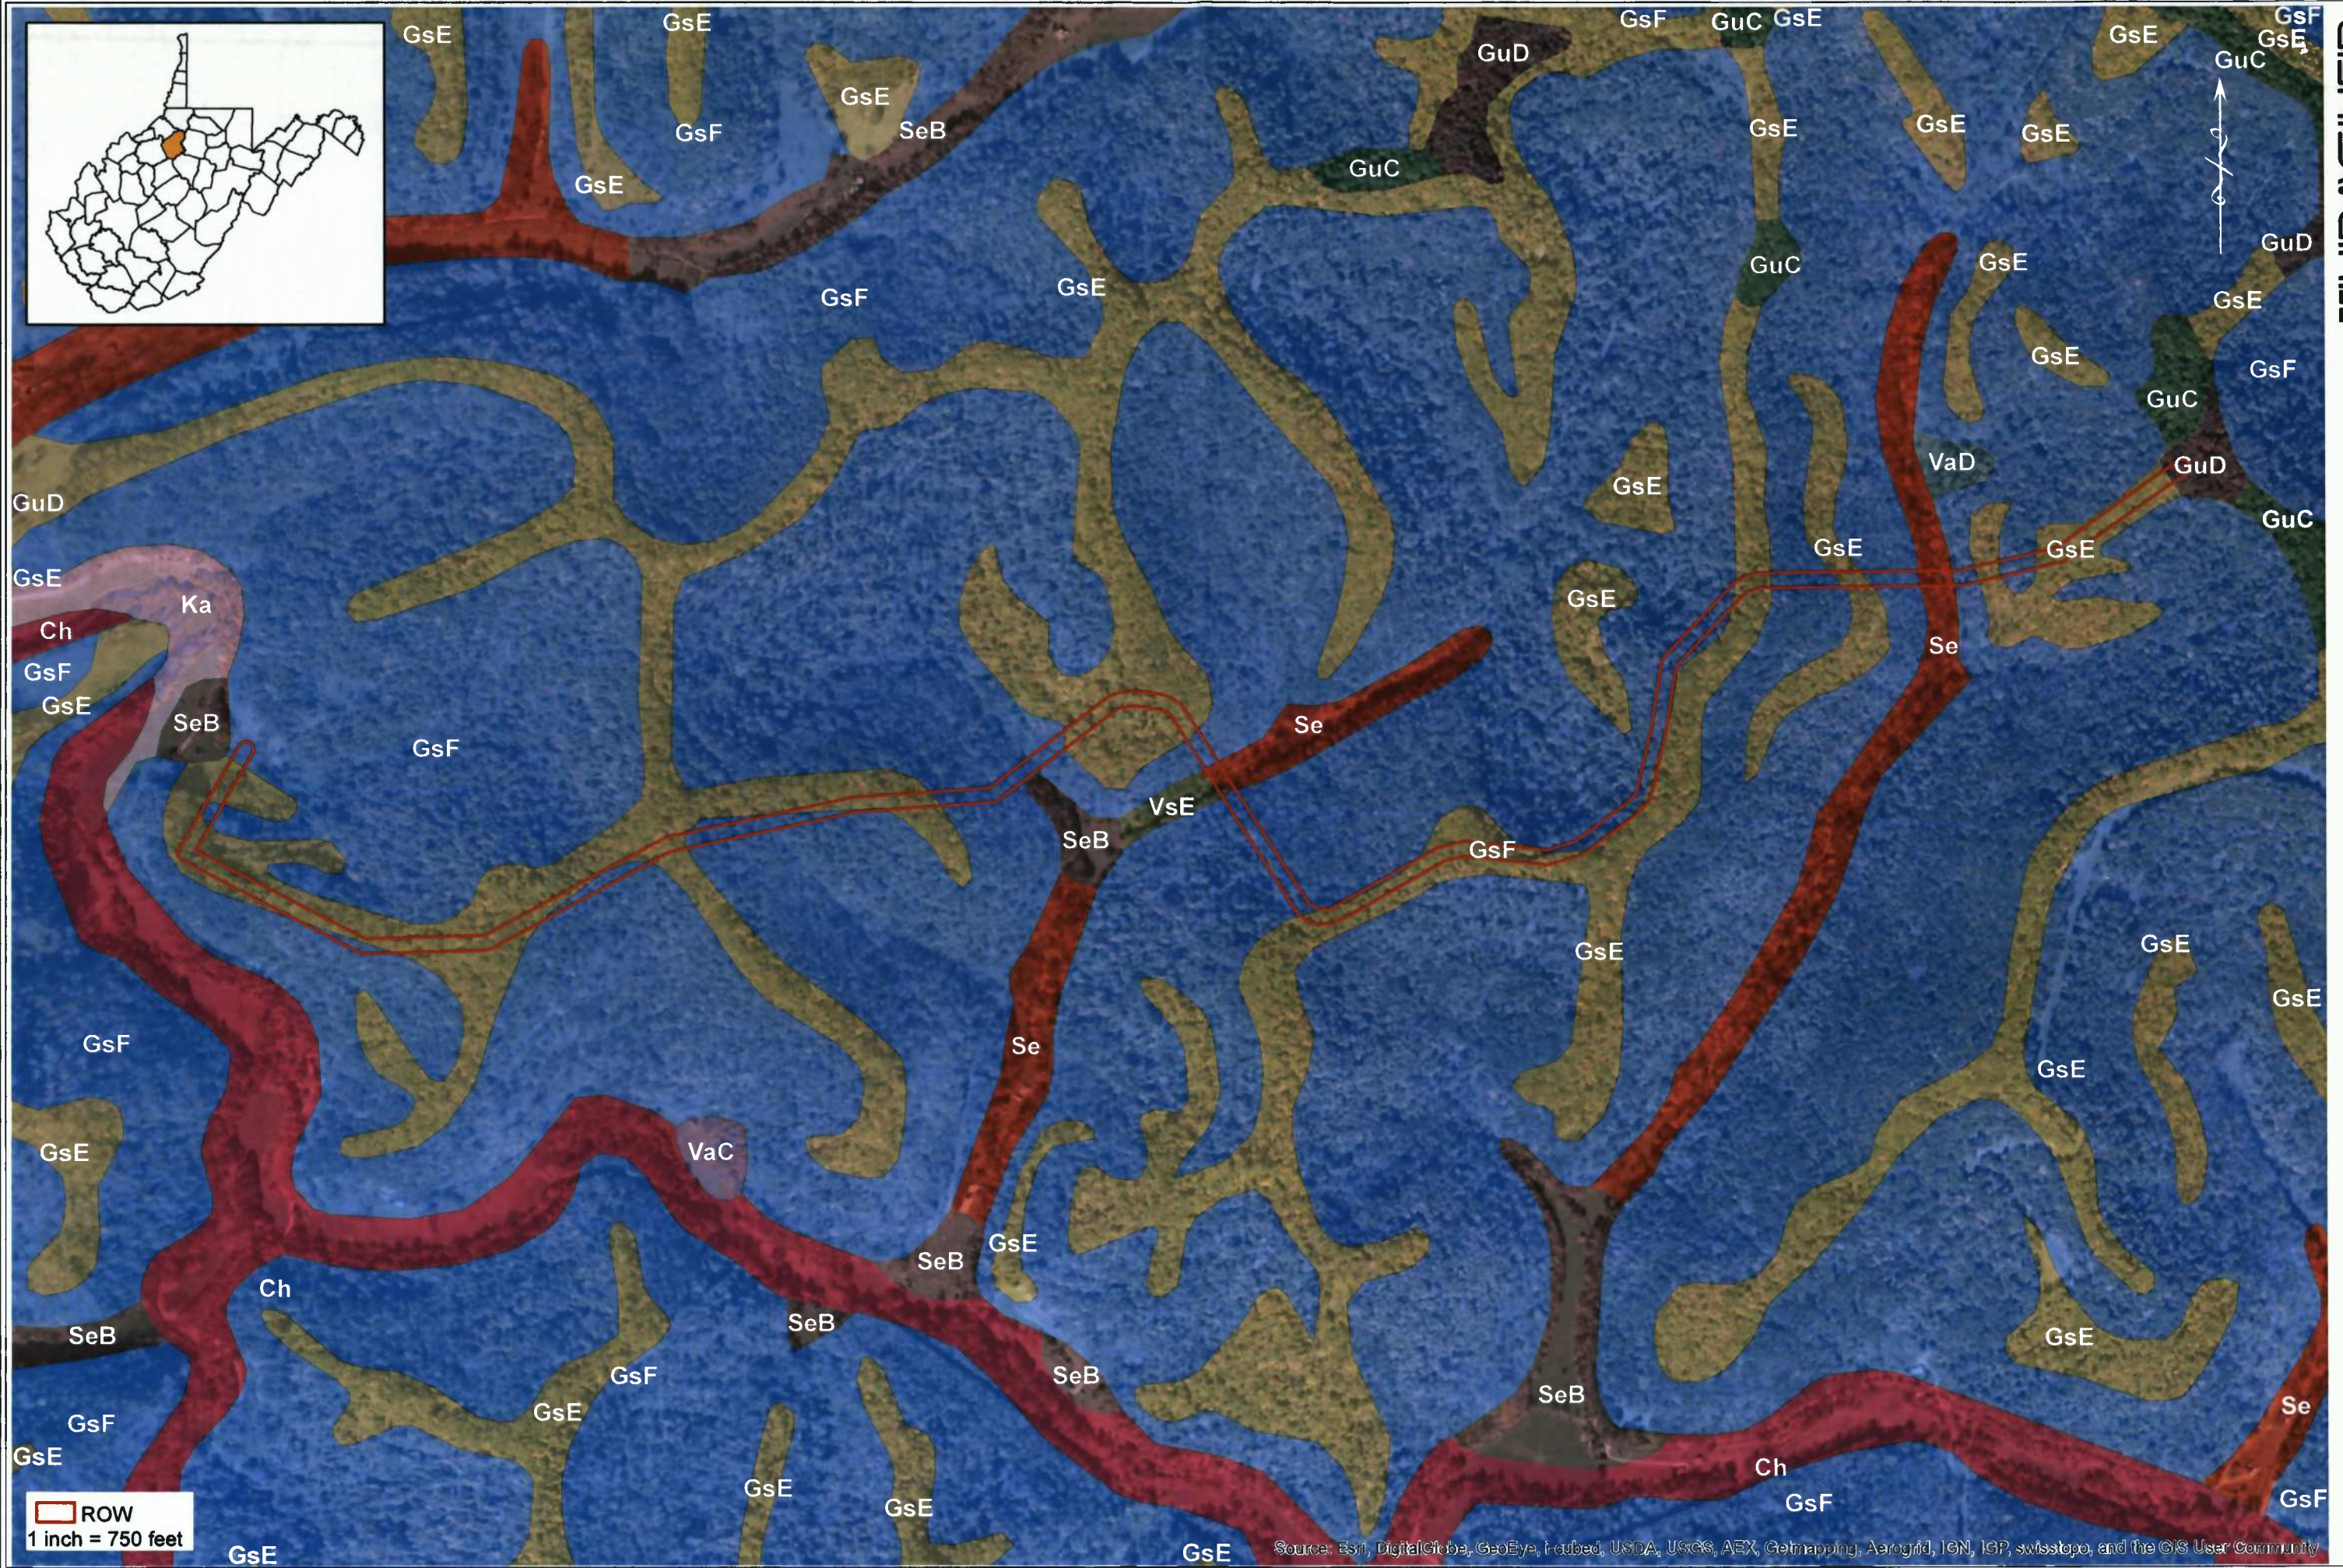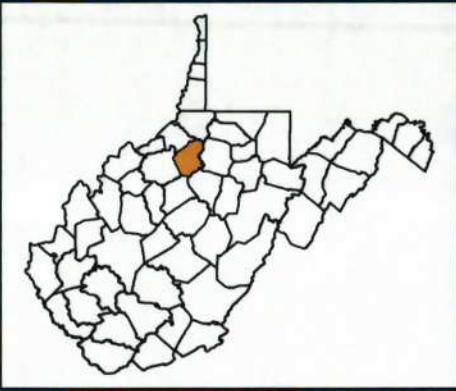

By: abuckley
ROW
1 inch = 750 feet

THRASHER

2/25/2014

Figure 3: Soil Types
Stark to Hyre Pipeline
Doddridge County - West Virginia



Source: Esri, DigitalGlobe, GeoEye, i-cubed, USDA, USGS, AEX, Getmapping, Aerogrid, IGN, IGP, swisstopo, and the GIS User Community



Streams

- Ephemeral
- Intermittent
- Perennial
- OHWM
- Pipeline
- Index
- ROW

1 inch = 200 feet

Source: Esri, DigitalGlobe, GeoEye, i-cubed, USDA, USGS, AEX, Getmapping, Aerogrid, IGN, IGP, swisstopo, and the GIS User Community

Figure 4.1: Delineation
 Stark to Hyre Pipeline
 Doddridge County - West Virginia





Streams

Ephemeral	OHWM
Intermittent	Pipeline
Perennial	Index
	ROW

1 inch = 200 feet

By: abuckley

Source: Esri, DigitalGlobe, GeoEye, AeroGRID, USDA, USGS, AEX, Geomatics, Aerotrid, IGN, IGP, Swisstopo, and the GIS User Community

THRASHER

2/25/2014

Figure 4.2: Delineation
Stark to Hyre Pipeline
Doddridge County - West Virginia







Source: Esri, DigitalGlobe, GeoEye, IGN, USDA, USGS, AEX, Getmapping, Aerogrid, IGN, IGP, swisstopo, and the GIS User Community


Figure 4.3: Delineation
Stark to Hyre Pipeline
Doddridge County - West Virginia



Source: Esri, DigitalGlobe, GeoEye, Earthstar, USDA, USGS, AEX, Getmapping, Aerofac, IGN, IGP, swisstopo, and the GIS User Community

Figure 4.4: Delineation
Stark to Hyre Pipeline
Doddridge County - West Virginia

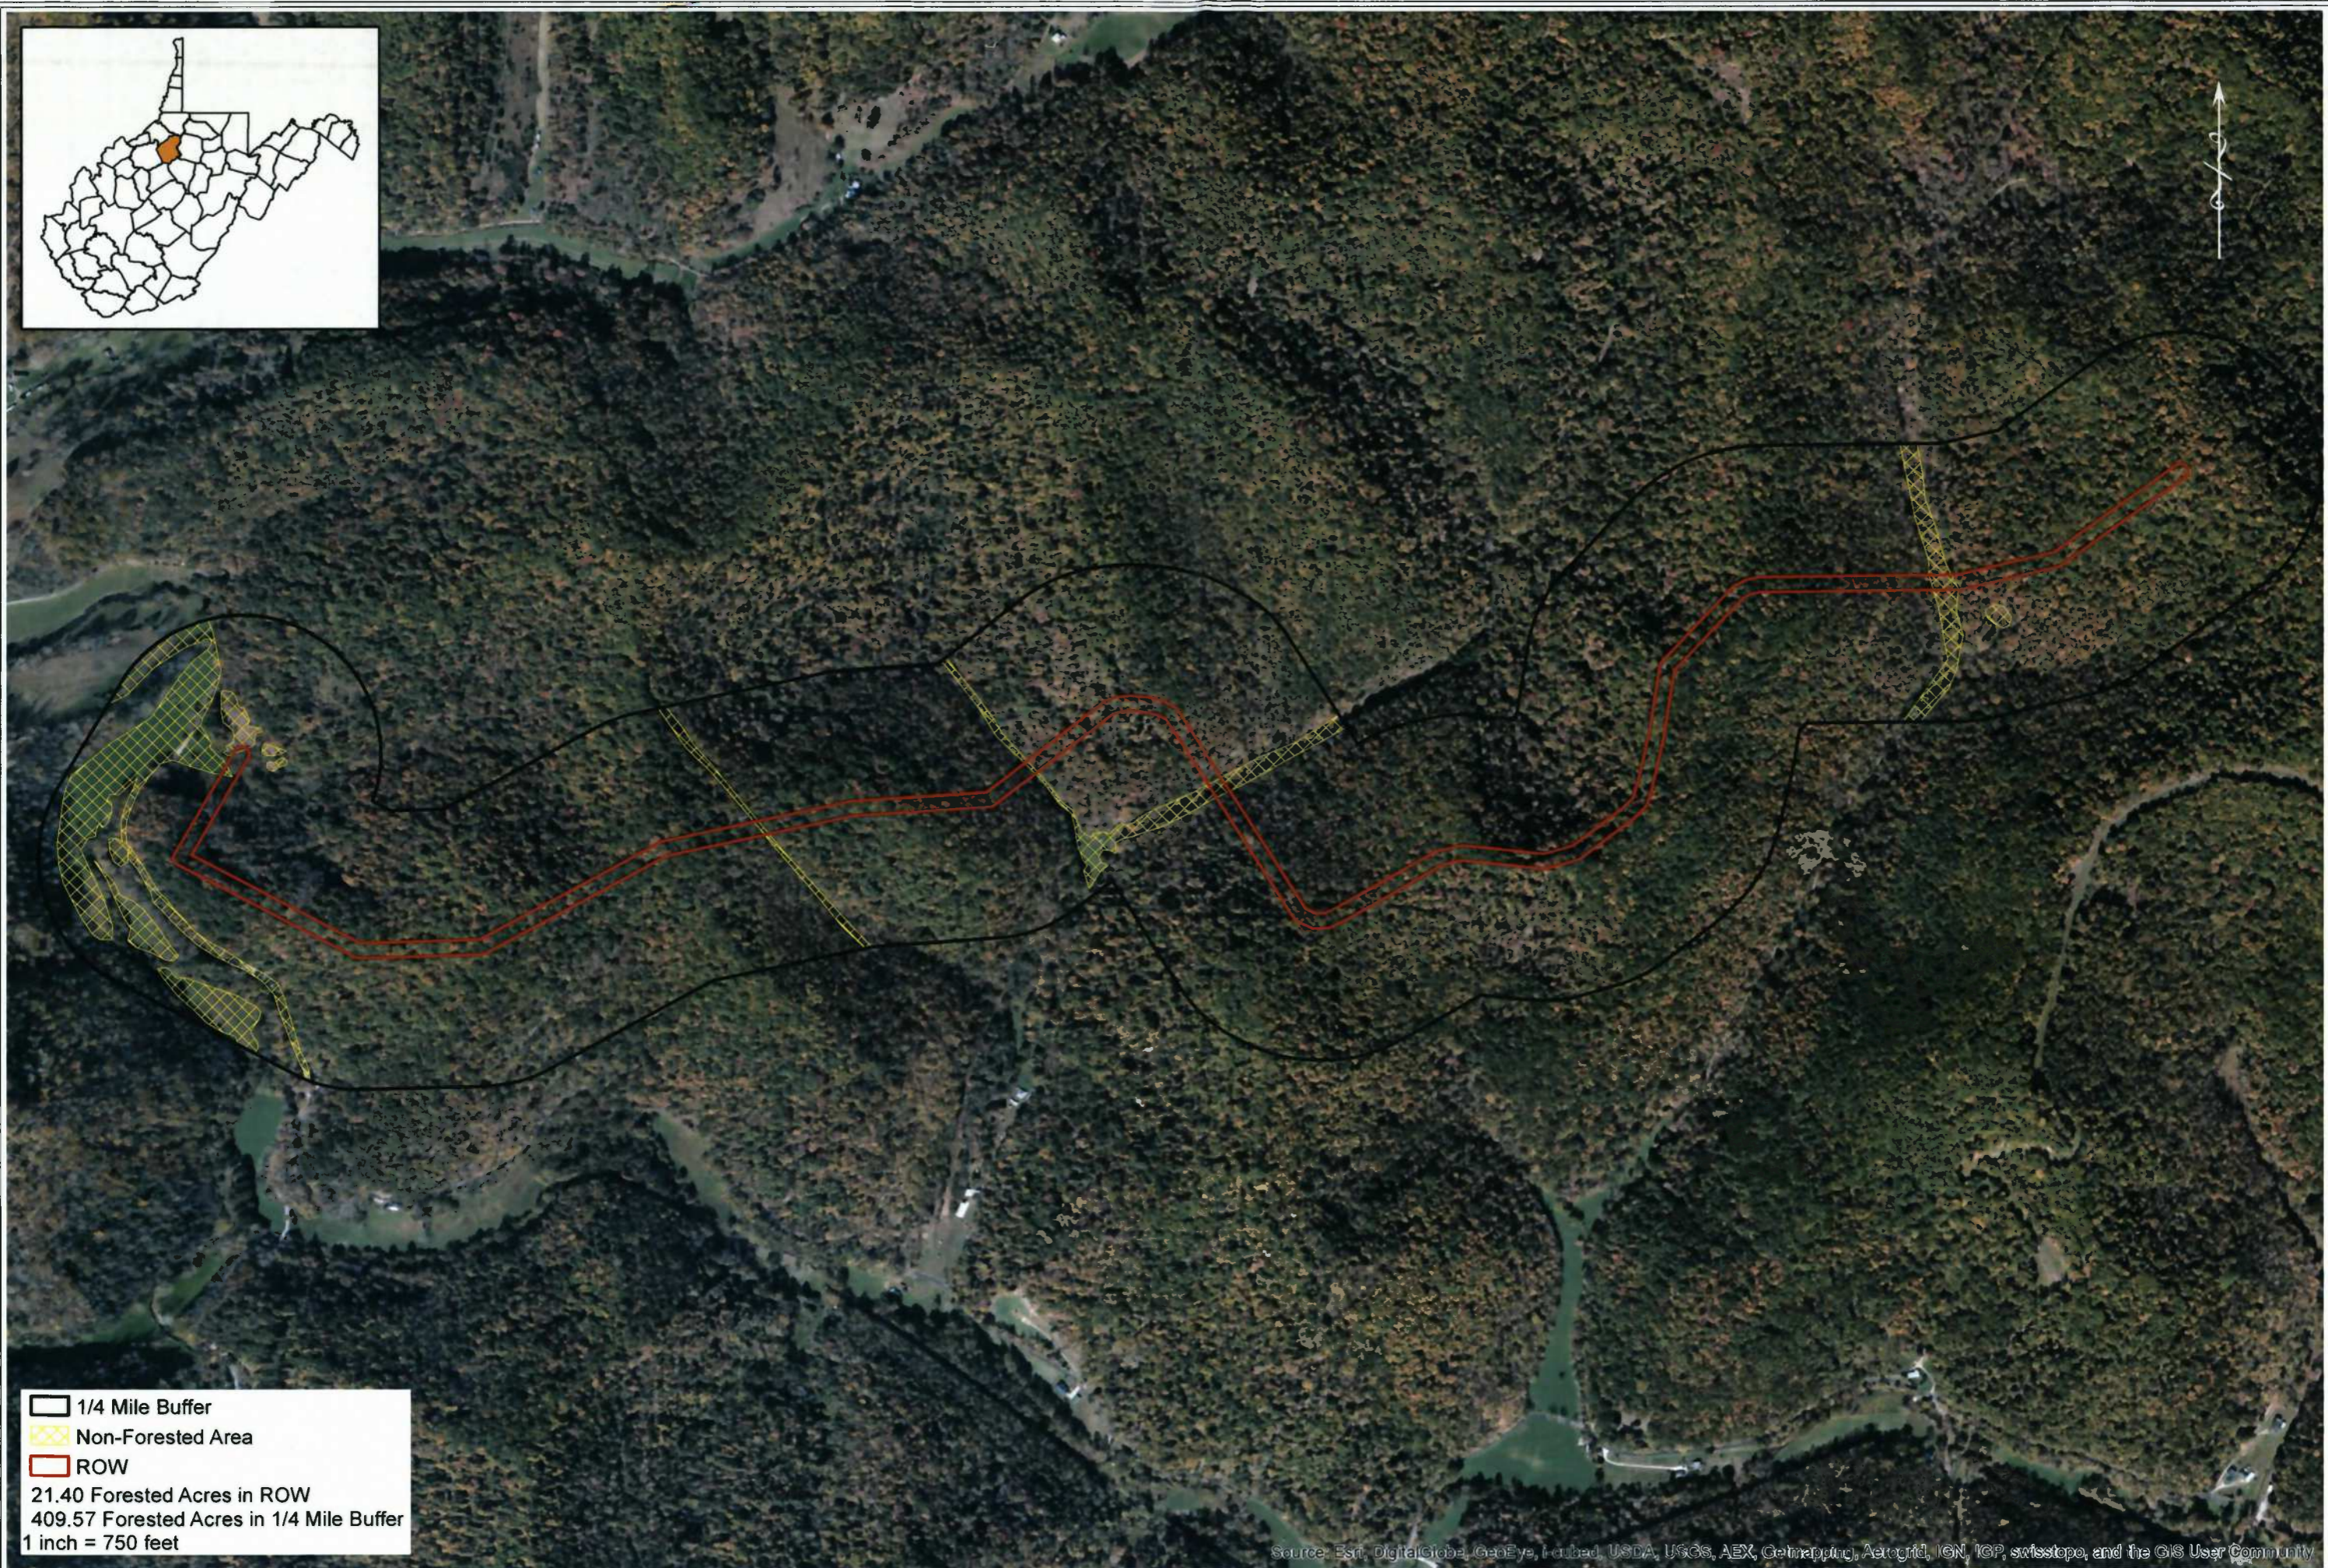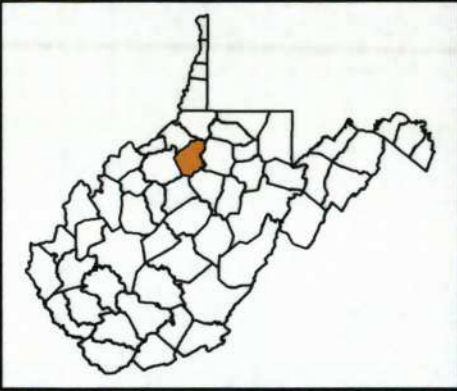

 1/4 Mile Buffer
 Non-Forested Area
 ROW
 21.40 Forested Acres in ROW
 409.57 Forested Acres in 1/4 Mile Buffer
 1 inch = 750 feet

THRASHER


2/25/2014

Forested Acres
Stark to Hyre Pipeline
Doddridge County - West Virginia



Source: Esri, DigitalGlobe, GeoEye, Earthstar, USDA, USGS, AEX, Geomatics, AeroGRID, IGN, IGP, swisstopo, and the GIS User Community

By: abuckley

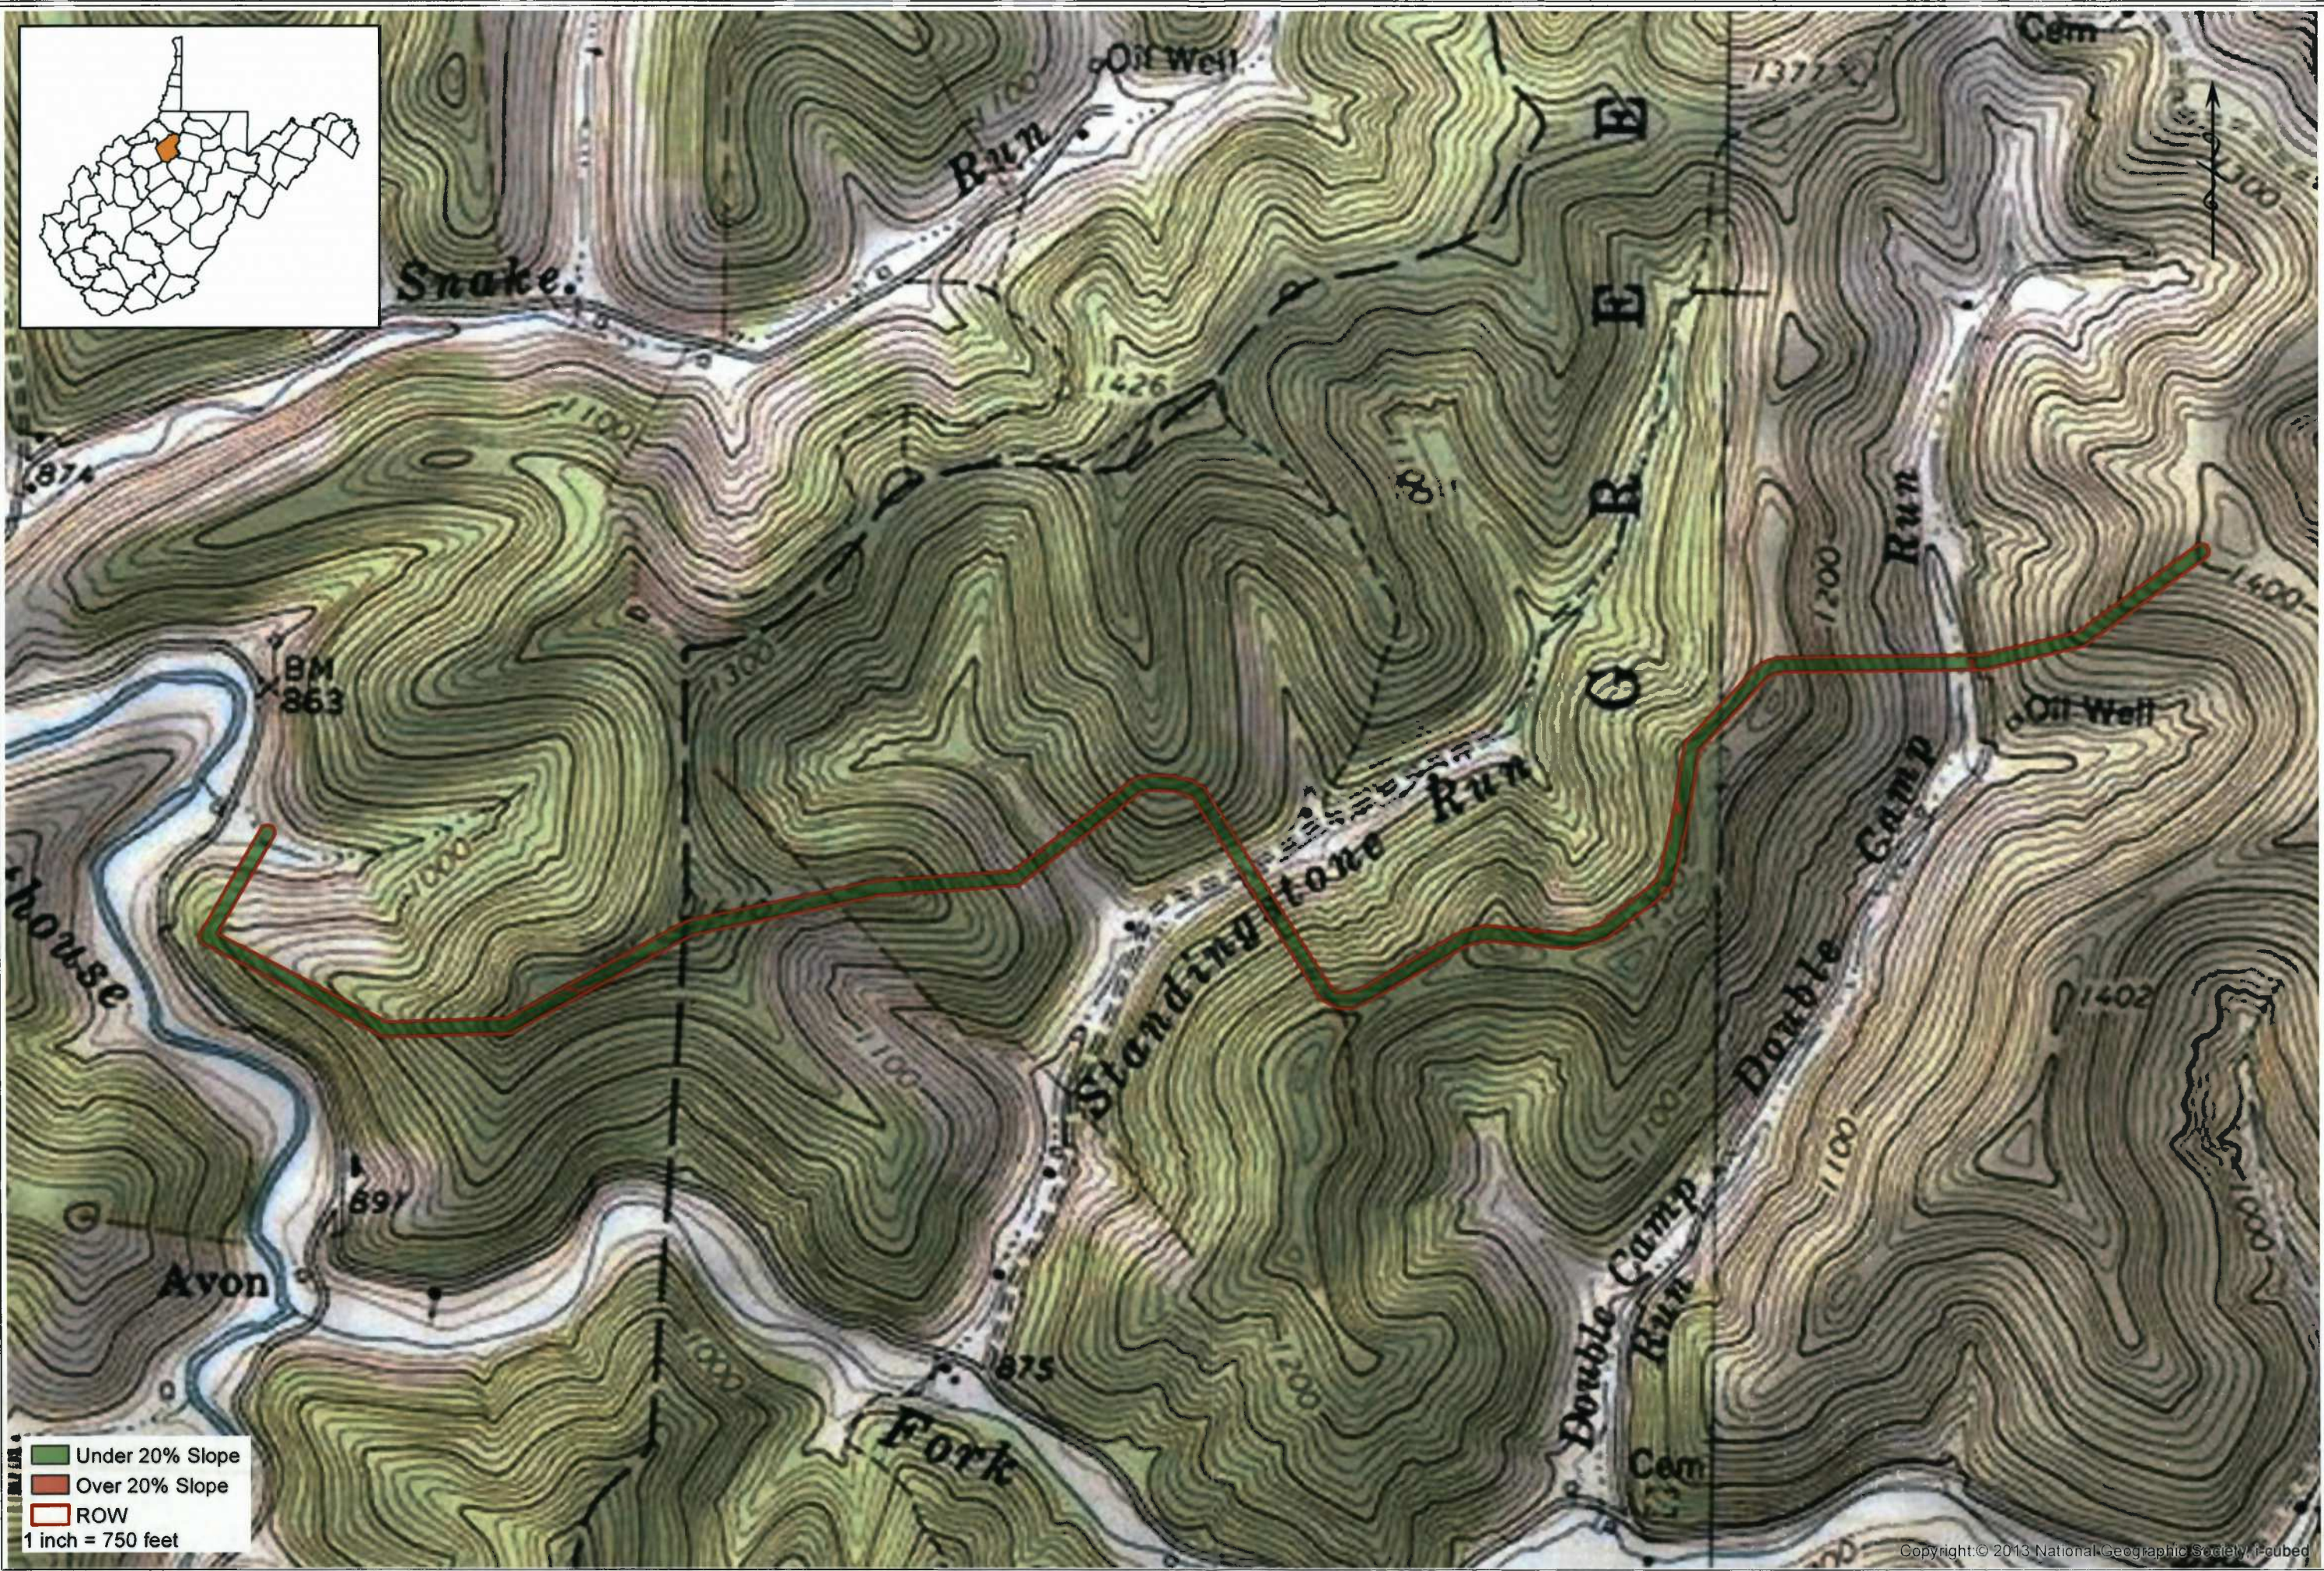

Under 20% Slope
 Over 20% Slope
 ROW
 1 inch = 750 feet

By: abuckley

THRASHER

2/25/2014

Slope
Stark to Hyre Pipeline
Doddridge County - West Virginia



Copyright © 2013 National Geographic Society. Reprinted